



Situation Plan
Scale 1/450'

Note added 7-12-17
 Drainage area 57000 acres.
 Opening required 1500"
 " " on 5g 1400"
 " " " 1600"
 I.T.W.G. 102'

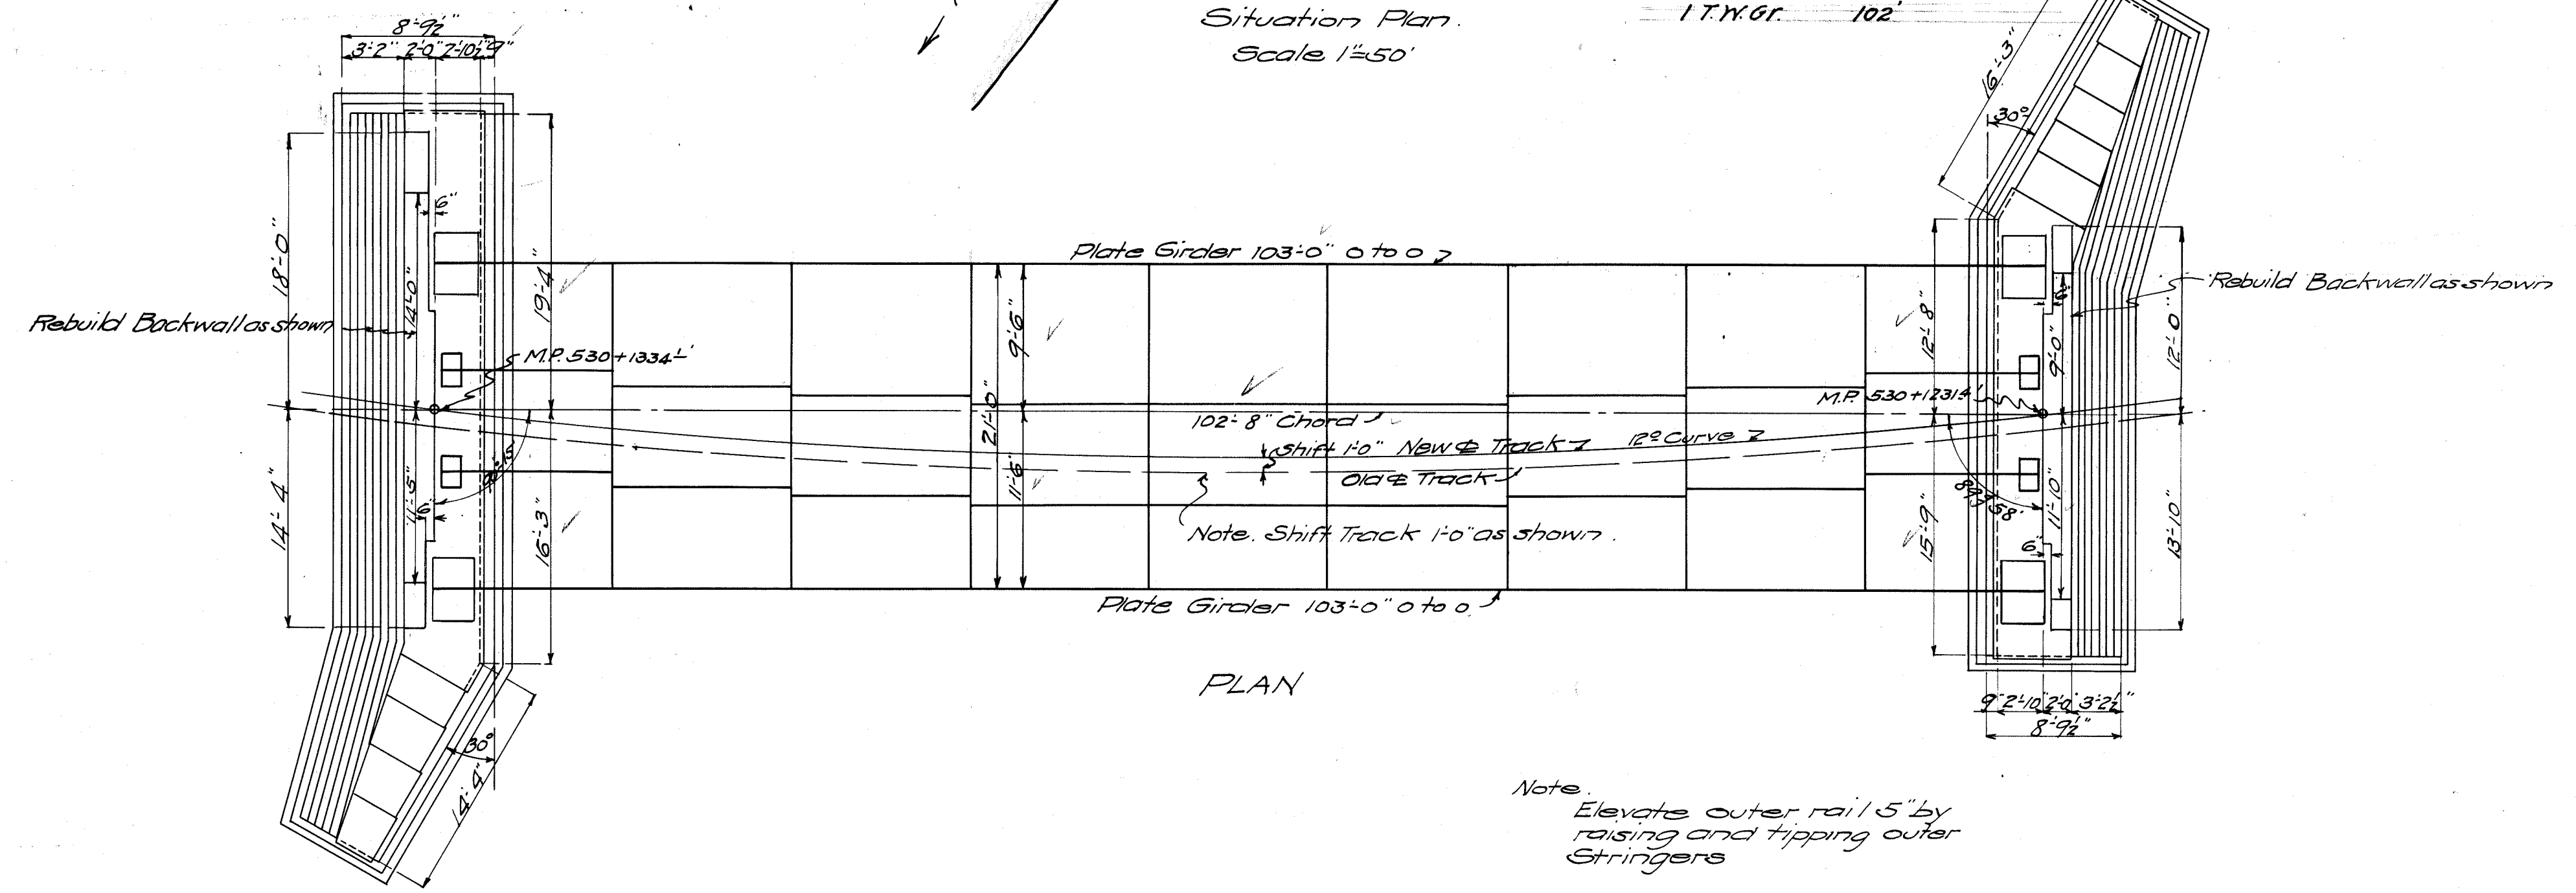

PLAN

Note:
 Elevate outer rail 1.5' by raising and tipping outer stringers

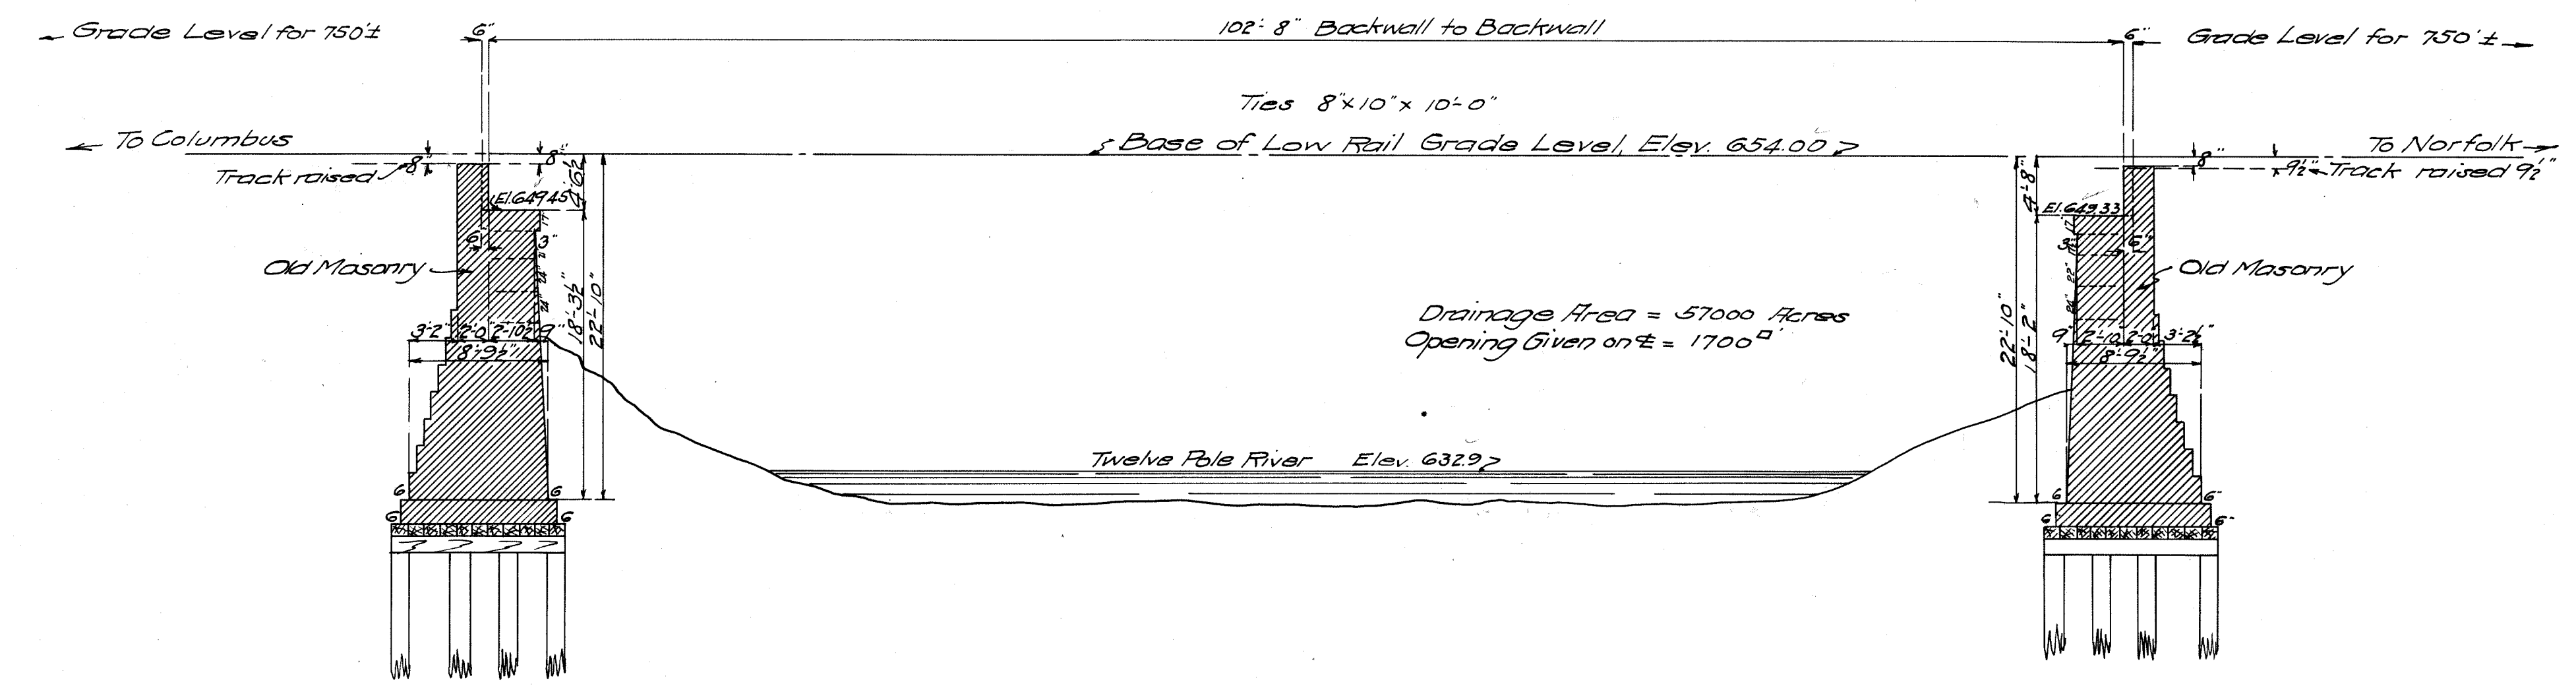

ELEVATION

Note:-

50-52/56-2.78
 NORFOLK & WESTERN RY
 Masonry Plan of
 BRIDGE No 988
 29th Crossing of Twelve Pole River
 M.P. 530+1283'
 Scale 1/4"=1'
 Corrected J.E. Crawford Bridge Engineer

